


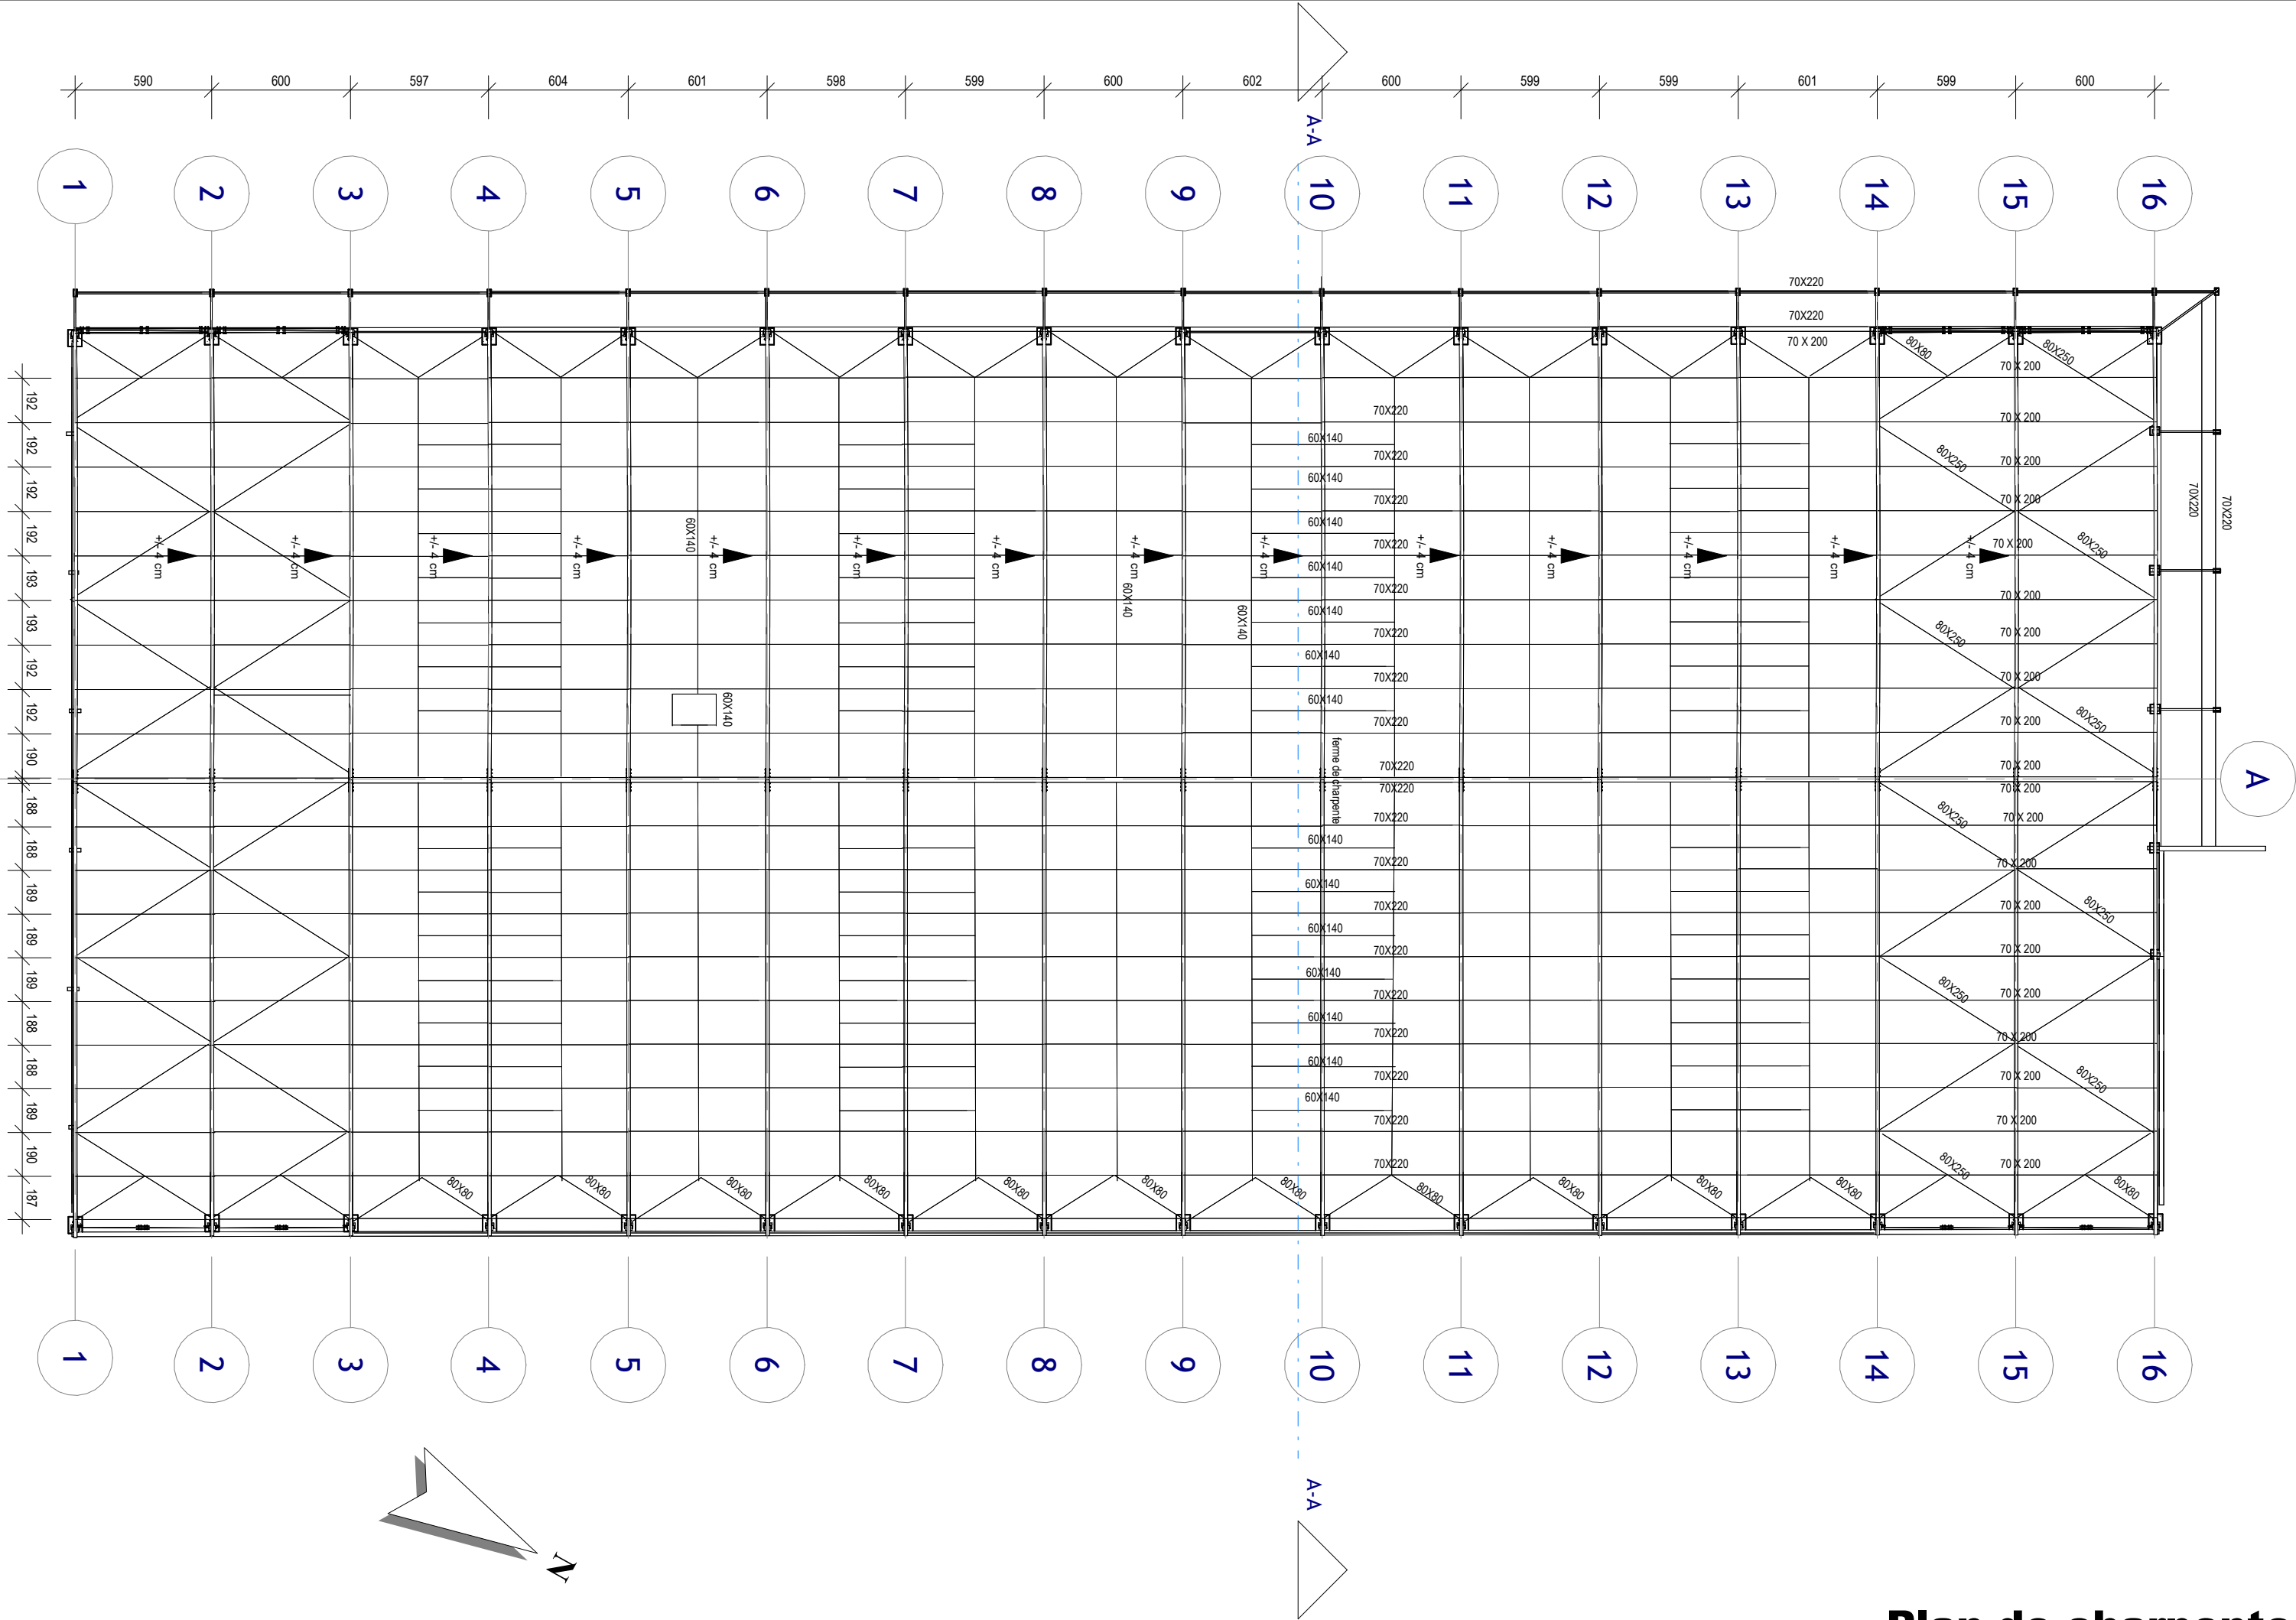

Plan de charpente